


1
 PROPOSED EAST ELEVATION
 SCALE: 1/8" = 1'-0"

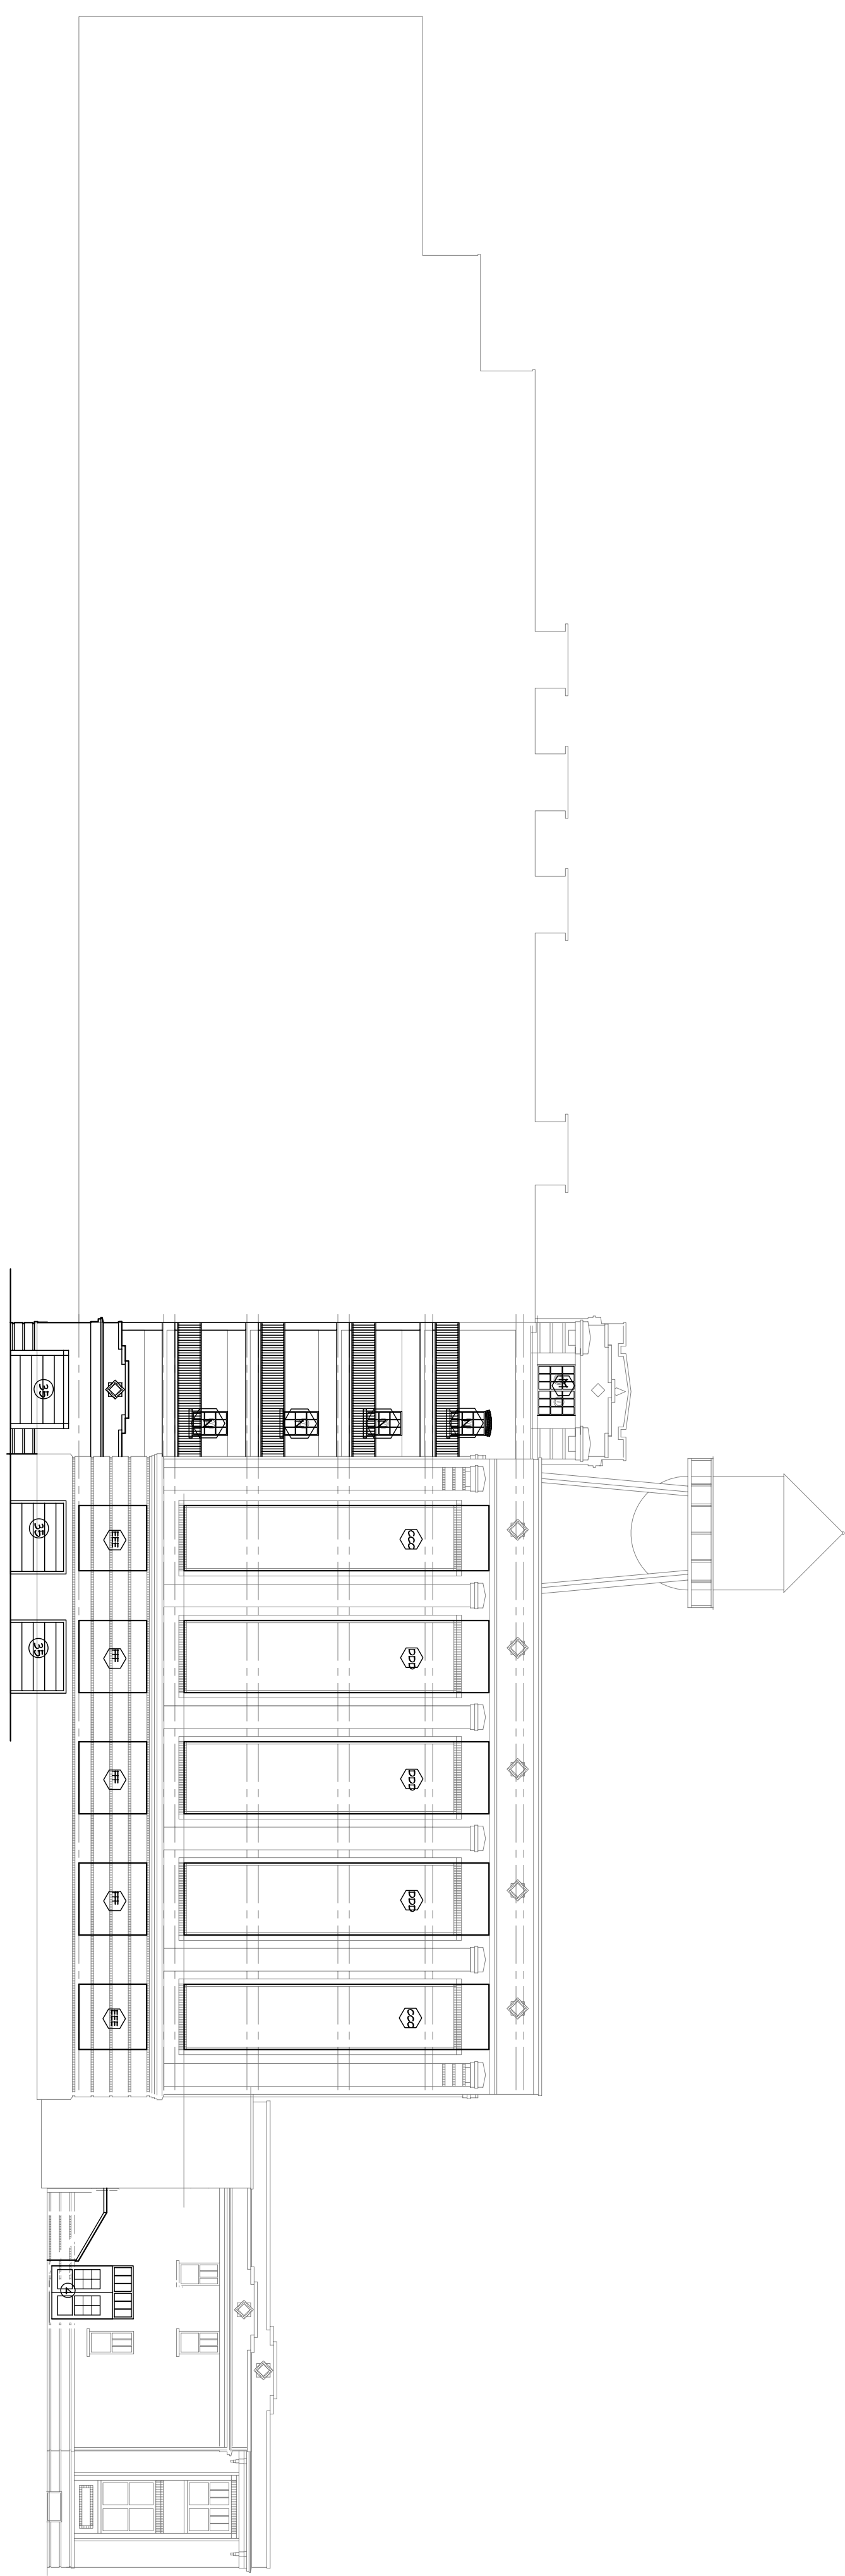


2
 PROPOSED SOUTH ELEVATION (1 OF 3)
 SCALE: 1/8" = 1'-0"

A-200

REVISIONS: PRELIMINARY, NOT FOR CONSTRUCTION

 DATE: 2/14/2008

223 North College Avenue
 Fort Collins, CO 80524
 970.416.7431
 1.888.416.7431
 Fax: 970.416.7435
 Email: Mika@architec.com
<http://www.Architec.com>

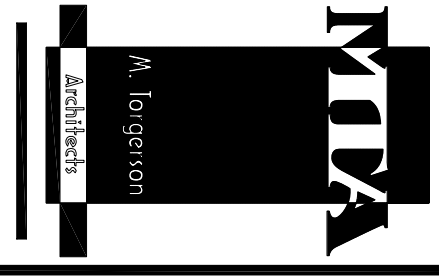

PUEBLO ICEHOUSE
 303 SOUTH SANTA FE
 PUEBLO, COLORADO
 PROJECT NUMBER:

