
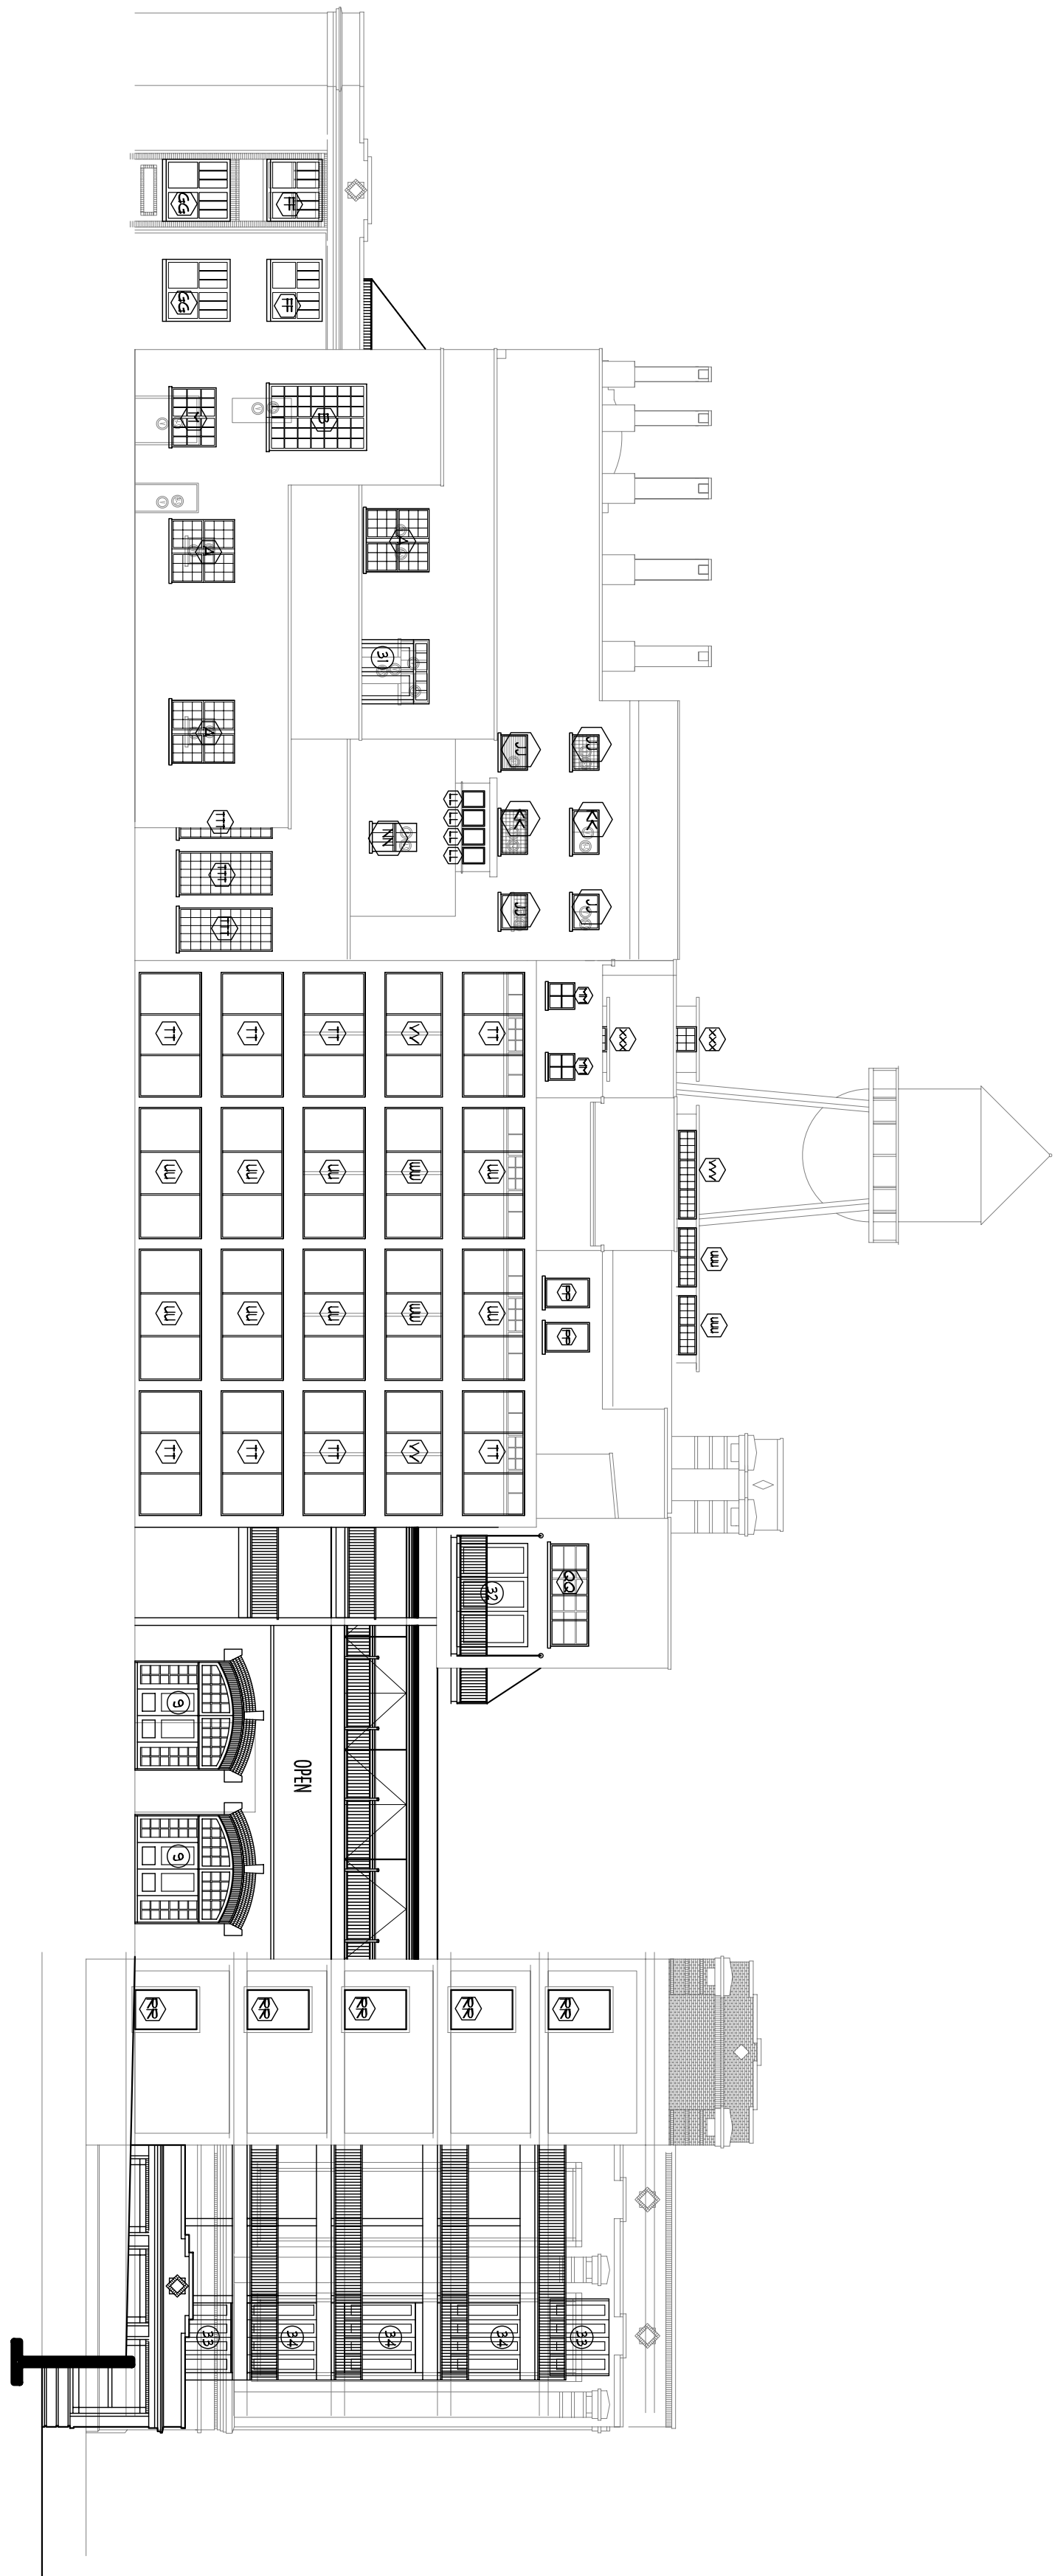


1  
 SCALE: 1/8" = 1'-0"  
 PROPOSED NORTH ELEVATION (3 OF 3)

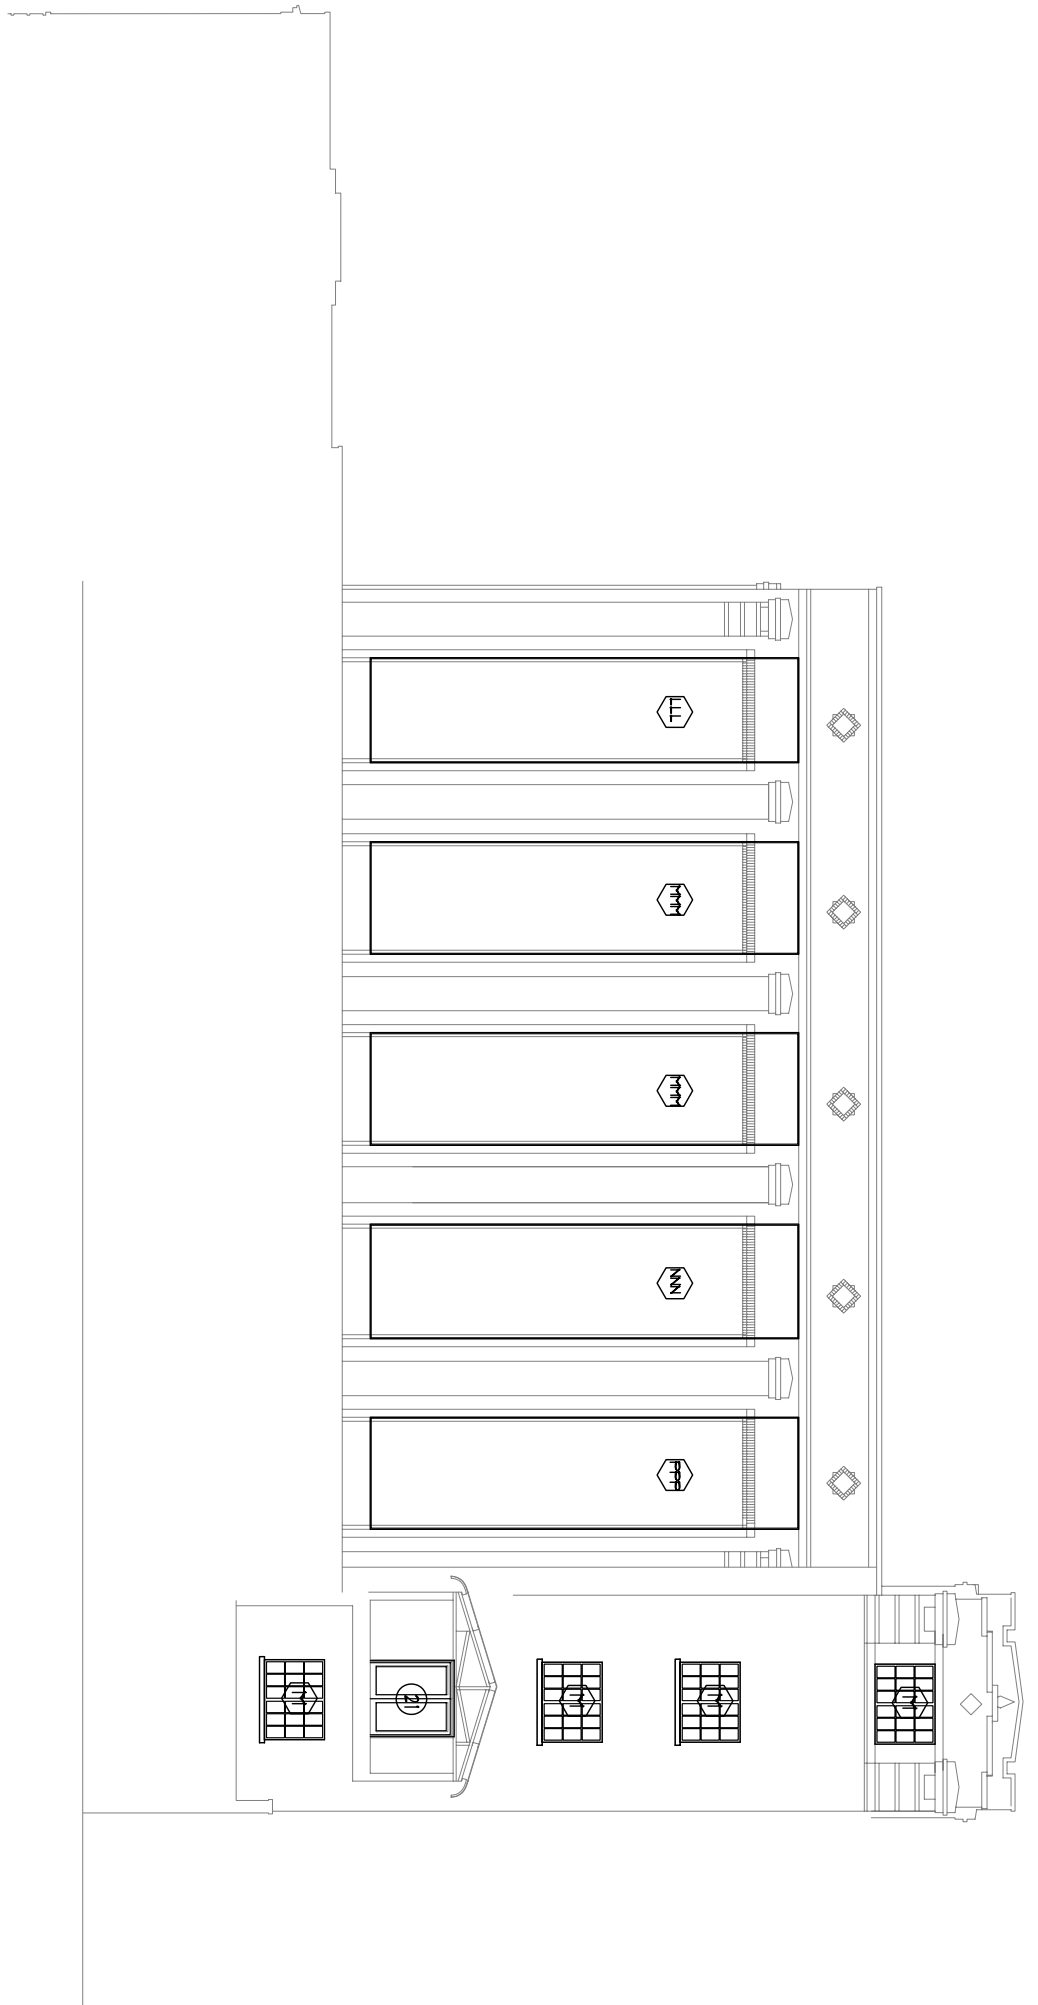


2  
 SCALE: 1/8" = 1'-0"  
 PROPOSED WEST ELEVATION

**A-203**

REVISIONS: PRELIMINARY, NOT FOR CONSTRUCTION  
 \_\_\_\_\_  
 \_\_\_\_\_  
 \_\_\_\_\_  
 DATE: 2/14/2008

223 North College Avenue  
 Fort Collins, CO 80524  
 970.416.7431  
 7.888.416.7431  
 Fax: 970.416.7435  
 Email: [Makal@Architex.com](mailto:Makal@Architex.com)  
<http://www.Architex.com>

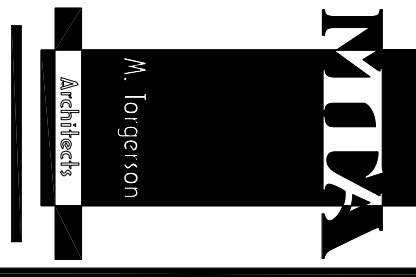

**PUEBLO ICEHOUSE**  
 303 SOUTH SANTA FE  
 PUEBLO, COLORADO  
 PROJECT NUMBER:

