


VACATED "D" STREET

PLUM STREET

"D" STREET

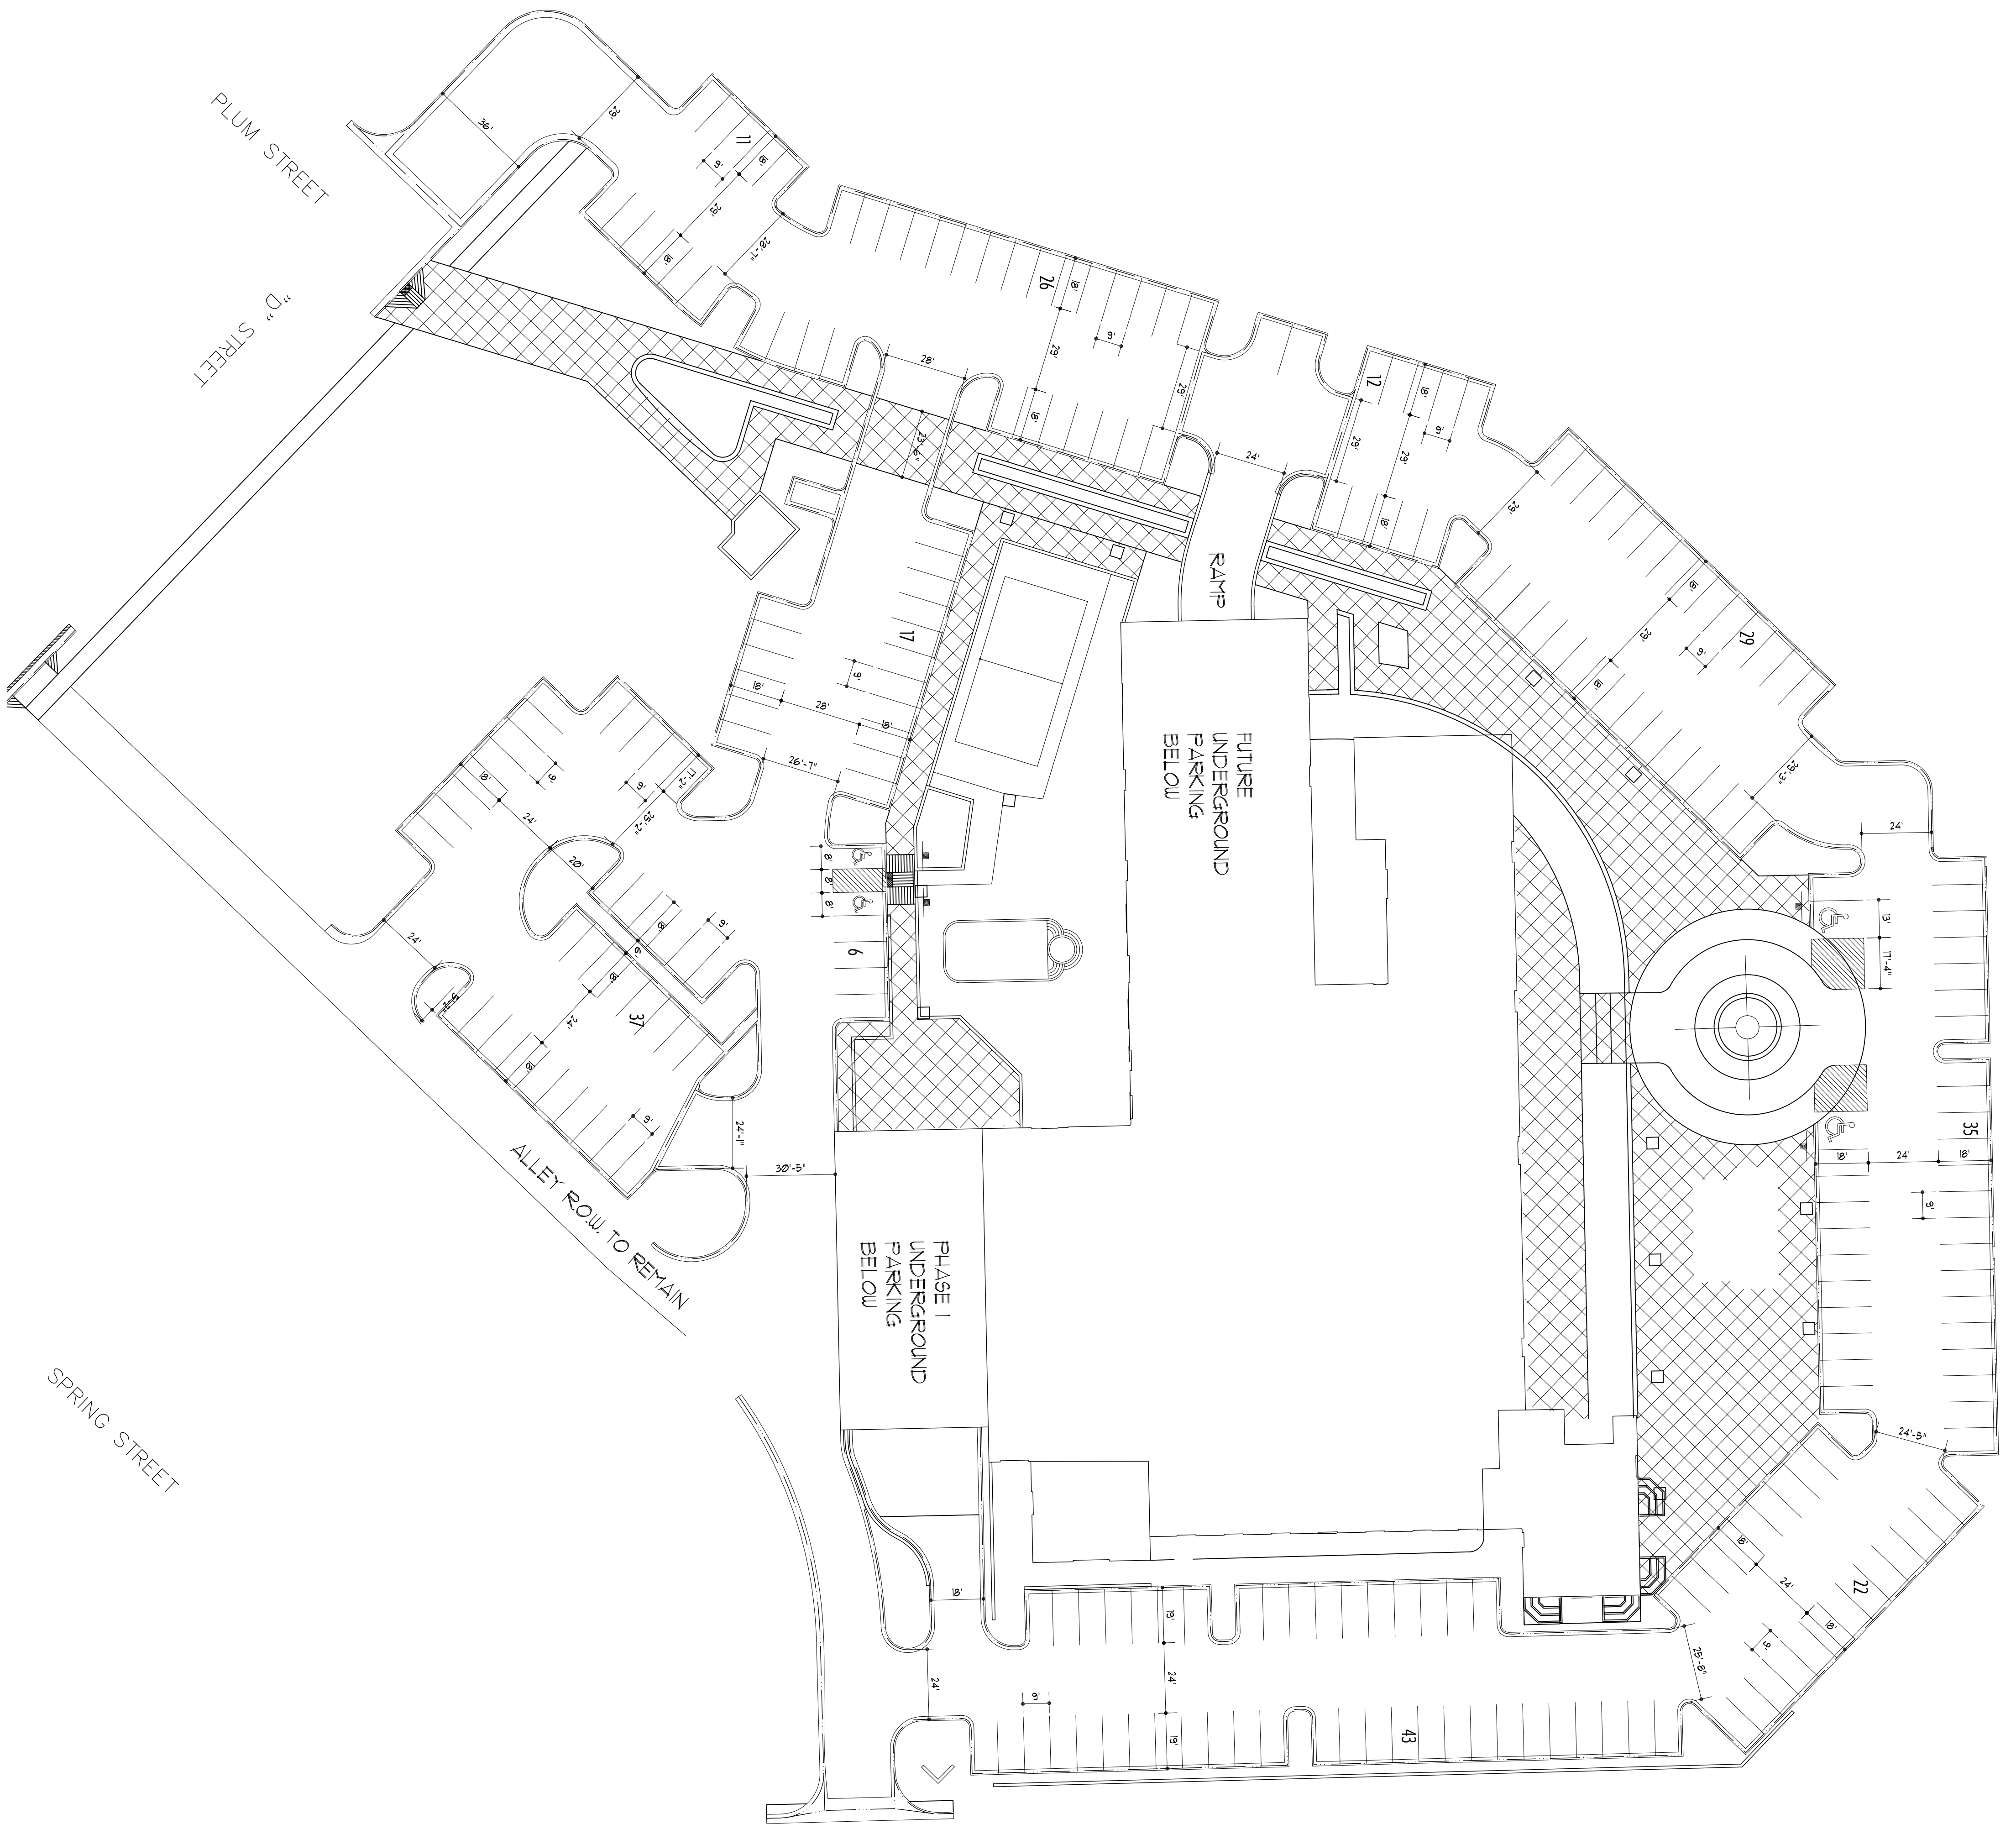

FUTURE UNDERGROUND PARKING BELOW

PHASE I UNDERGROUND PARKING BELOW

RAMP

ALLEY ROW TO REMAIN

SANTA FE AVENUE

SPRING STREET


1 PARKING PLAN  
SCALE: 1" = 30'-0"

A-001

REVISIONS:


DATE: 2/18/2008

223 North College Avenue  
 Fort Collins, CO 80524  
 970.416.7431  
 1.888.416.7431  
 Fax: 970.416.7435  
 Email: [Mika@Architex.com](mailto:Mika@Architex.com)  
<http://www.Architex.com>

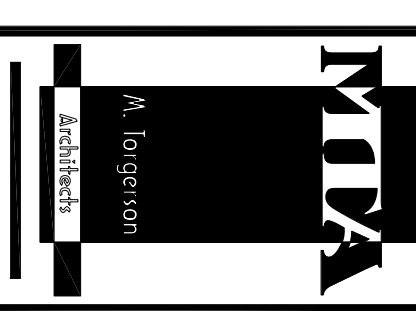

PUEBLO ICEHOUSE P.U.D.  
 300 BLOCK OF SOUTH SANTA FE AVE.  
 PUEBLO, COLORADO  
 PROJECT NUMBER: 96